


NOTE: JOBSITE ROLL FORMING AVAILABLE.

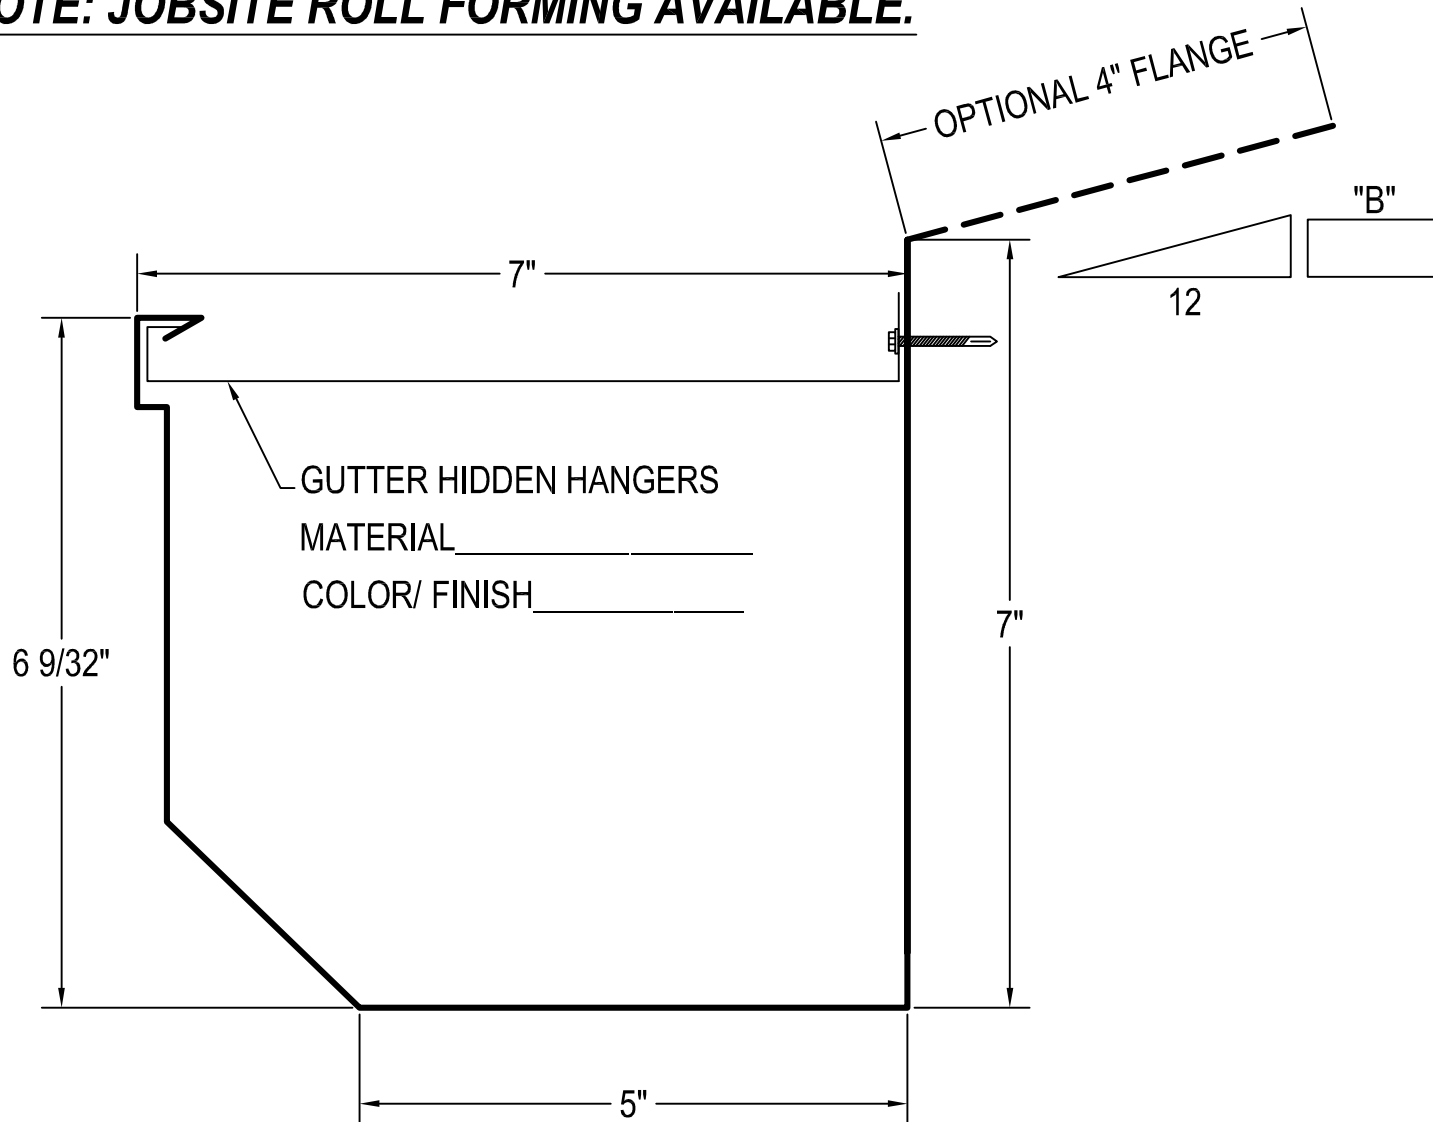

| METAL TYPE | |
|----------------------|--|
| .032 ALUM. KYNAR 500 | |
| .040 ALUM. KYNAR 500 | |
| 24GA. KYNAR 500 | |
| 16OZ COPPER | |
| 20OZ COPPER | |
| OTHER | |
| | |
| COLOR | |
| | |

| QUANTITIES: | |
|---------------------|-----------|
| TOTAL LFT | |
| | |
| EXPANSION JOINT | |
| | |
| I/S MITER | O/S MITER |
| | |
| "B" 4" FLANGE PITCH | |
| | |

**7" SEAMLESS BOX
GUTTER**

TSM PROGRAM (OFFICE USE ONLY):

| |
|--|
| |
| |
| |

| | |
|-------------|--|
| CUSTOMER | |
| JOB NAME | |
| JOB ADDRESS | |
| CONTACT # | |
| APPROVAL | |

NOTE: CONTRACTOR OR INSTALLER IS RESPONSIBLE FOR FIELD VERIFICATION & QUANTITIES BEFORE FABRICATION.



41 N. LAWN AVE
ELMSFORD, NY 10523
914-347-8157