


TSM 450SL - PLYWOOD

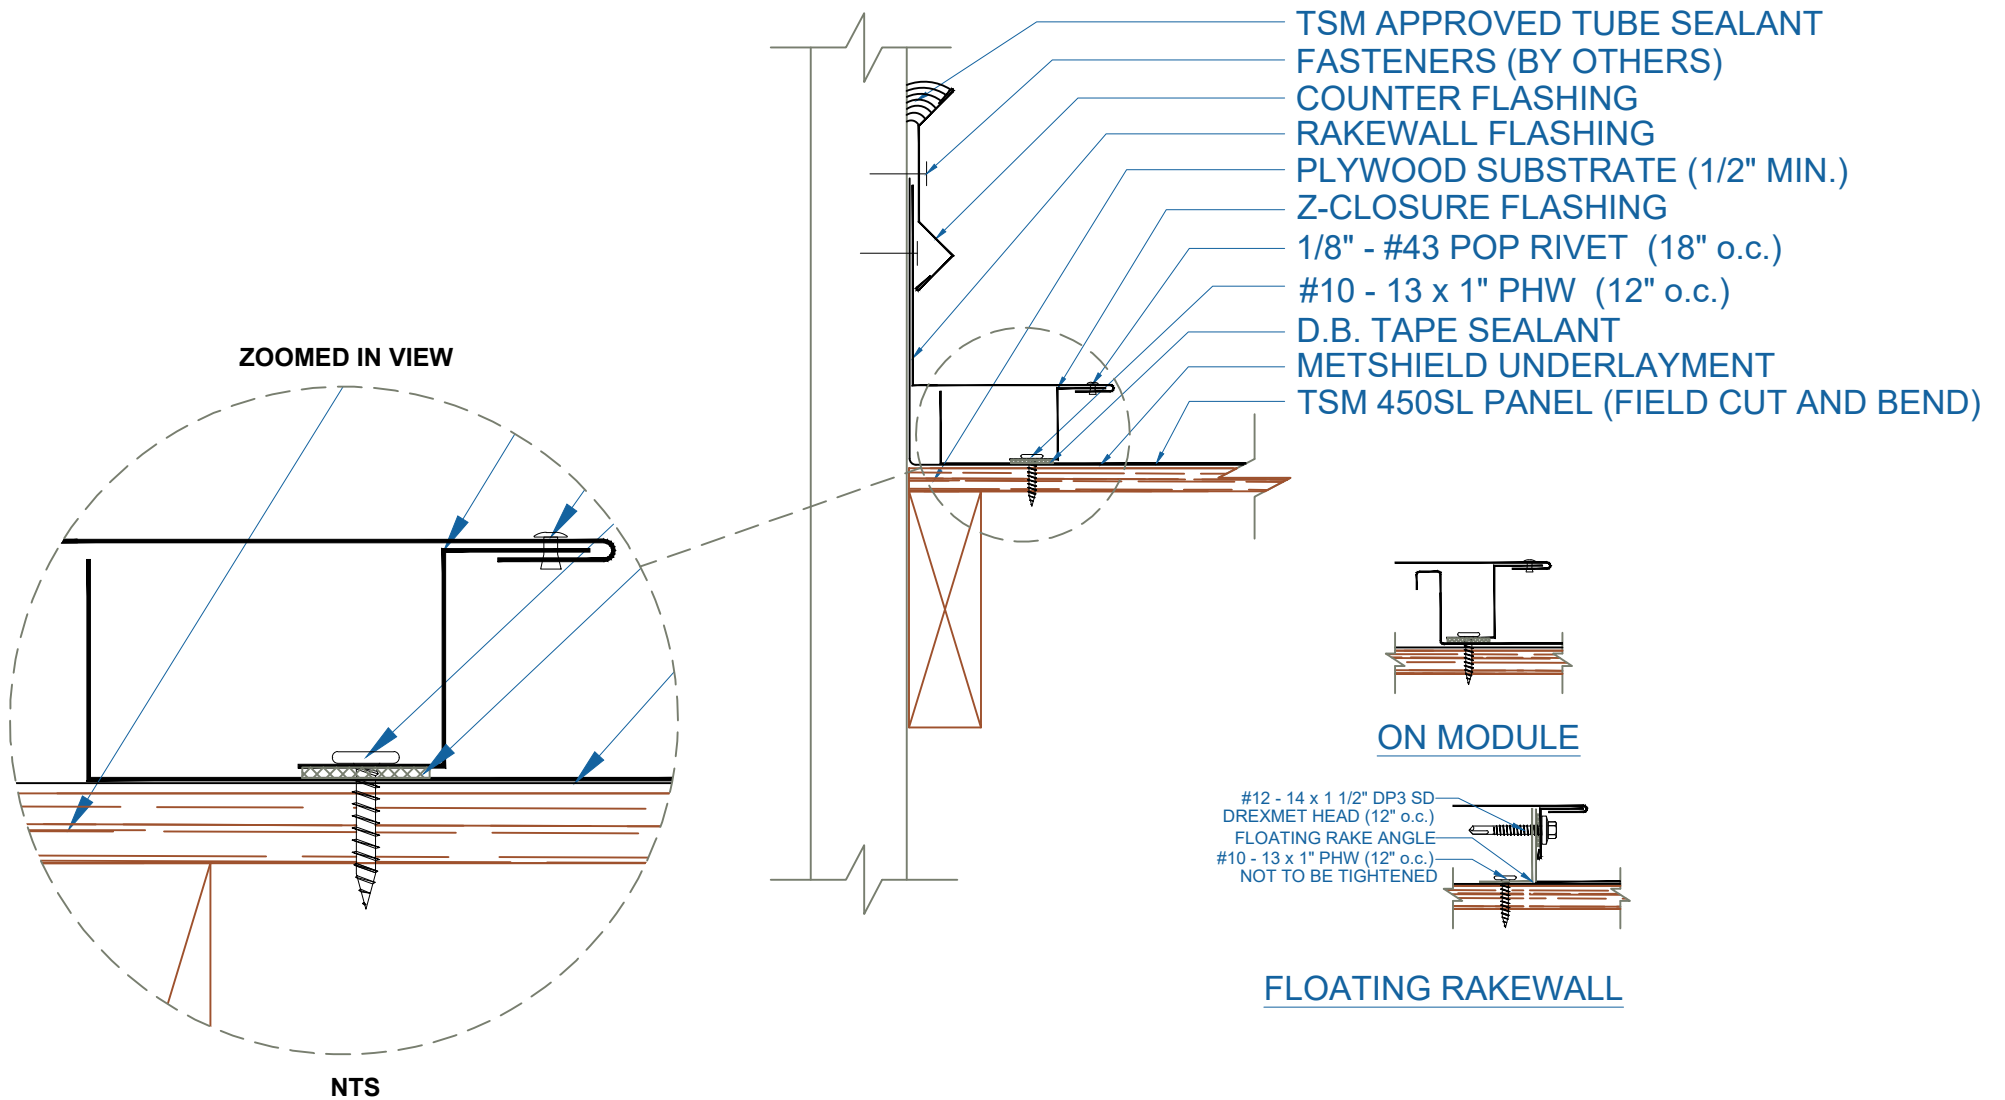

EFFECTIVE DATE: 02-01-13
 SUBJECT TO CHANGE WITHOUT NOTICE

RAKEWALL

SCALE: 3" = 1'-0"



41 N. LAWN AVE
 ELMSFORD, NY 10523
 914-347-8157