


# HIDE-FAST SL 24

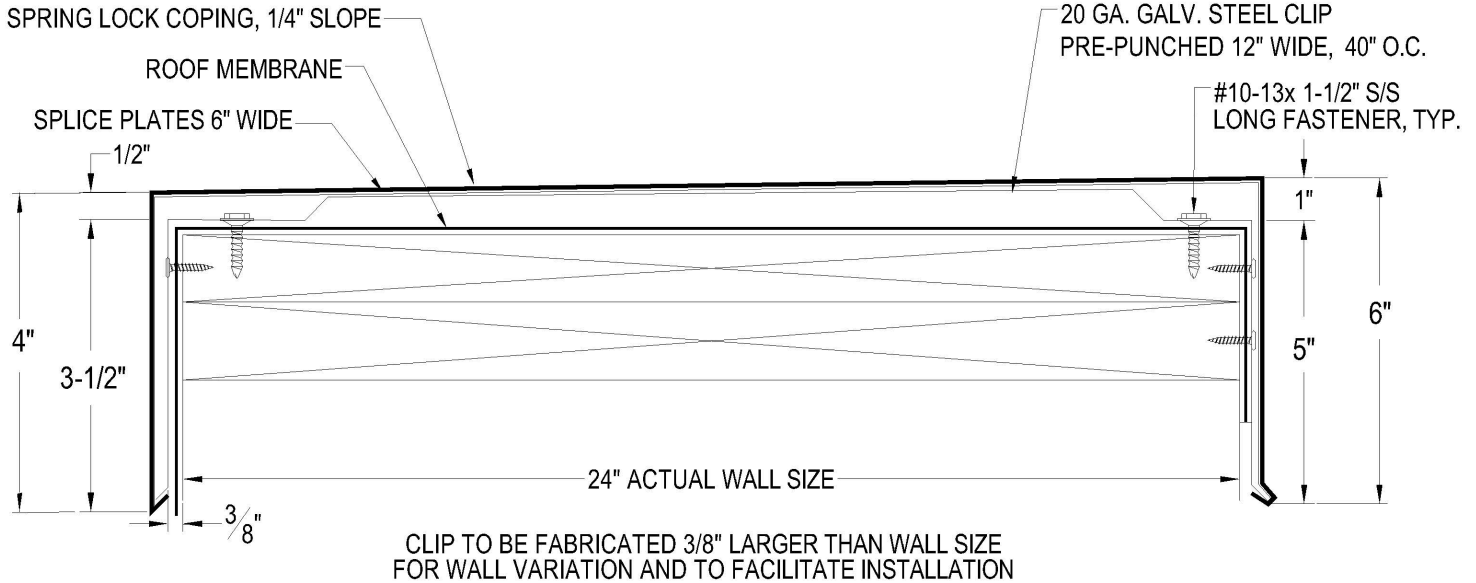

- Continuous Cleat and fasteners provided.
- Concealed Splice Plates provided.
- Splice Plate Sealant available for extra charge.

## PRINT APPROVAL:

Architect and/or Contractor shall verify all dimensions, sizes, and quantities, All products to be installed in strict accordance with TSM's printed instructions.

Approved By: \_\_\_\_\_

Date: \_\_\_\_\_

## QUANTITIES:

Lineal Feet (10'-0" Lengths): \_\_\_\_\_

Outside Miters\*\*: \_\_\_\_\_ ☐ Optional Welded (Surcharge Applies)

Inside Miters\*\*: \_\_\_\_\_ ☐ Optional Welded (Surcharge Applies)

Right End Caps\*\*: \_\_\_\_\_ ☐ Optional Welded (Surcharge Applies)

Left End Caps\*\*: \_\_\_\_\_ ☐ Optional Welded (Surcharge Applies)

Splice Plate Tape Sealant: ☐ Optional Sealant (Surcharge Applies)

\*\* Standard riveted

PROJECT: \_\_\_\_\_

ARCHITECT: \_\_\_\_\_

ROOFING CONTRACTOR: \_\_\_\_\_

REPRESENTATIVE: \_\_\_\_\_



41 North Lawn Ave / Elmsford, NY 10523  
Ph. 914-347-8157  
Fax 914-347-8191  
web: [www.tsmny.com](http://www.tsmny.com)  
email: [sales@tsmny.com](mailto:sales@tsmny.com)

## MATERIAL:

☐ 24GA ☐ .040" AL

☐ Other: \_\_\_\_\_

Finish: \_\_\_\_\_

Color: \_\_\_\_\_

Effective Date: 8/8/17

Drawn By: B.Z.M.

Approved By: R.A.