


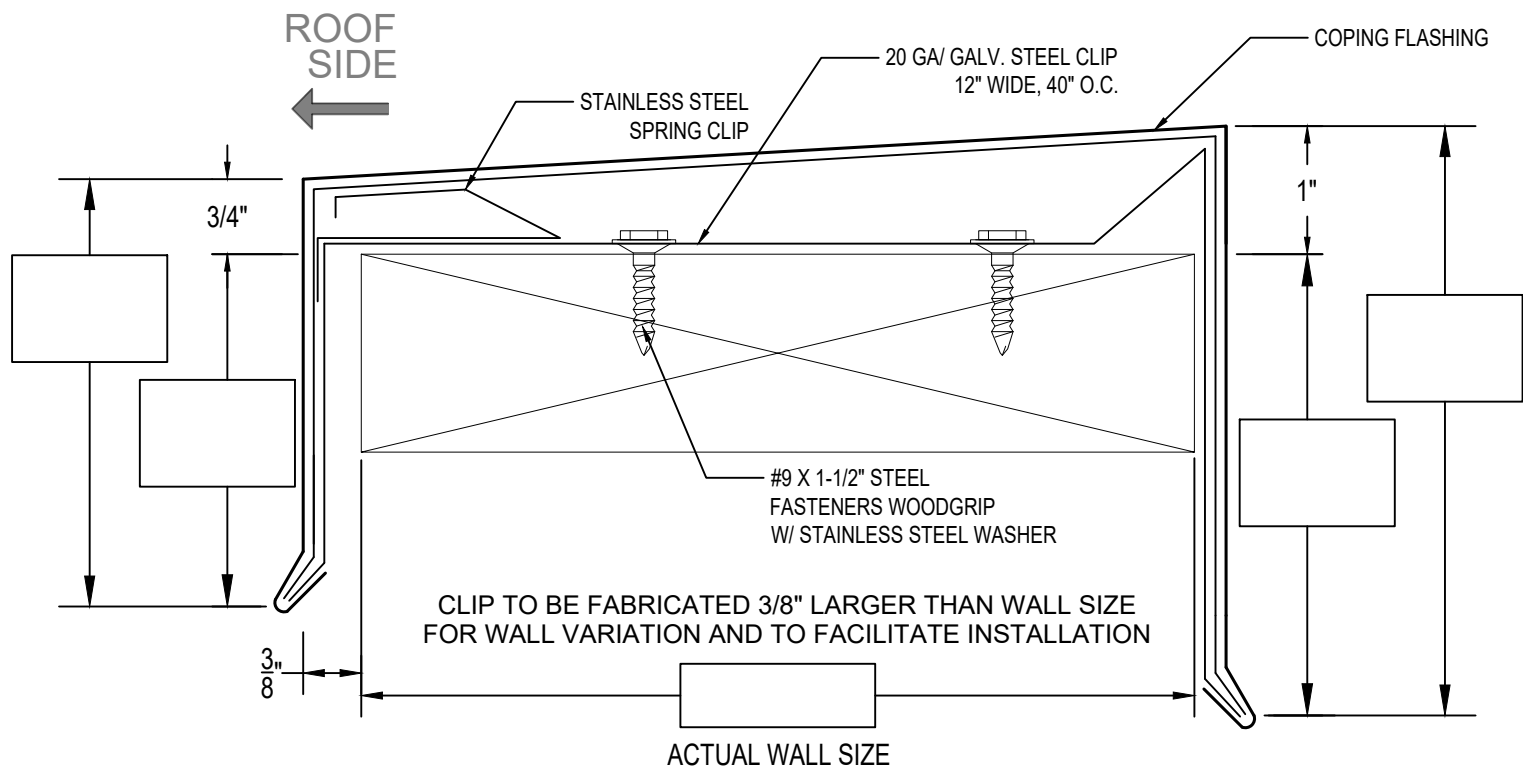

# TSM HIDE-FAST SLSS COPING PRINT APPROVAL



## MATERIAL

24GA Steel

Color: \_\_\_\_\_

22GA Steel

Finish: \_\_\_\_\_

.040" Aluminum

.050" Aluminum

.063" Aluminum

Other: \_\_\_\_\_

## QUANTITIES

Linear Feet (10'-0" Lengths): \_\_\_\_\_

\*Outside Miters: \_\_\_\_\_

\*Inside Miters: \_\_\_\_\_

Right End Caps: \_\_\_\_\_

Left End Caps: \_\_\_\_\_

\* Standard Riveted

## PROJECT DETAILS

Project Name: \_\_\_\_\_

Architect: \_\_\_\_\_

Roofing Contractor: \_\_\_\_\_

Representative: \_\_\_\_\_

## PRINT APPROVAL

Effective Date: \_\_\_\_\_

Approved By: \_\_\_\_\_