


TSM PITCH COPING PRINT APPROVAL

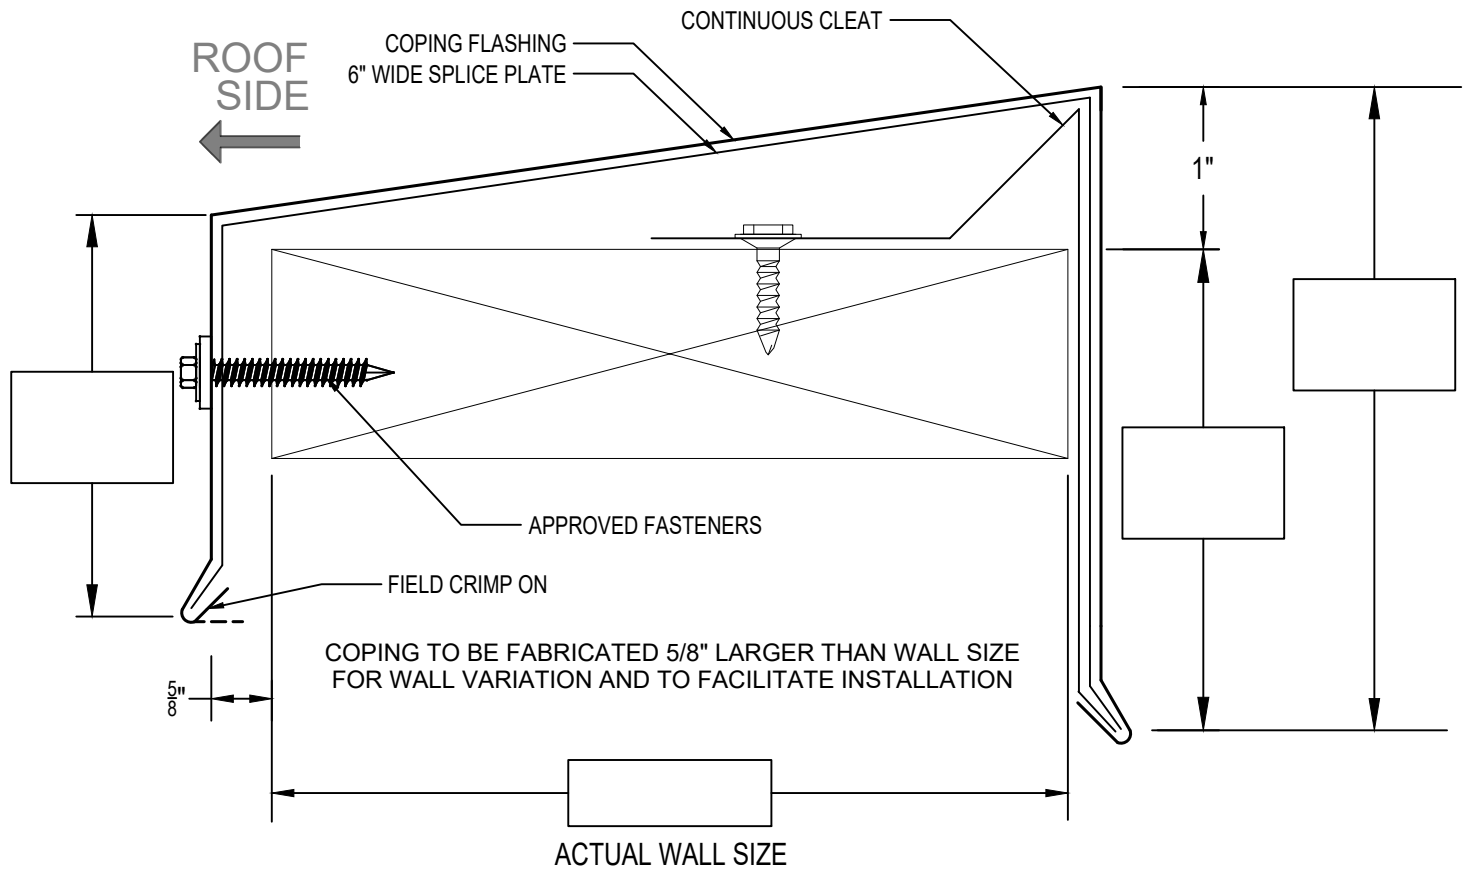

MATERIAL

24GA Steel

Color: _____

22GA Steel

Finish: _____

.040" Aluminum

.050" Aluminum

.063" Aluminum

Other: _____

QUANTITIES

Linear Feet (10'-0" Lengths): _____

*Outside Miters: _____

*Inside Miters: _____

Right End Caps: _____

Left End Caps: _____

* Standard Riveted

PROJECT DETAILS

Project Name: _____

Architect: _____

Roofing Contractor: _____

Representative: _____

PRINT APPROVAL

Effective Date: _____

Approved By: _____